

DIST.	COUNTY	ROUTE	MILE POST TOTAL PROJECT	SHEET NO.	TOTAL SHEETS

REGISTERED ENGINEER - CIVIL

PLANS APPROVAL DATE

The State of California or its officers or agents shall not be responsible for the accuracy or completeness of electronic copies of this plan sheet.


REGISTERED PROFESSIONAL ENGINEER

No.


Exp.

CIVIL


STATE OF CALIFORNIA

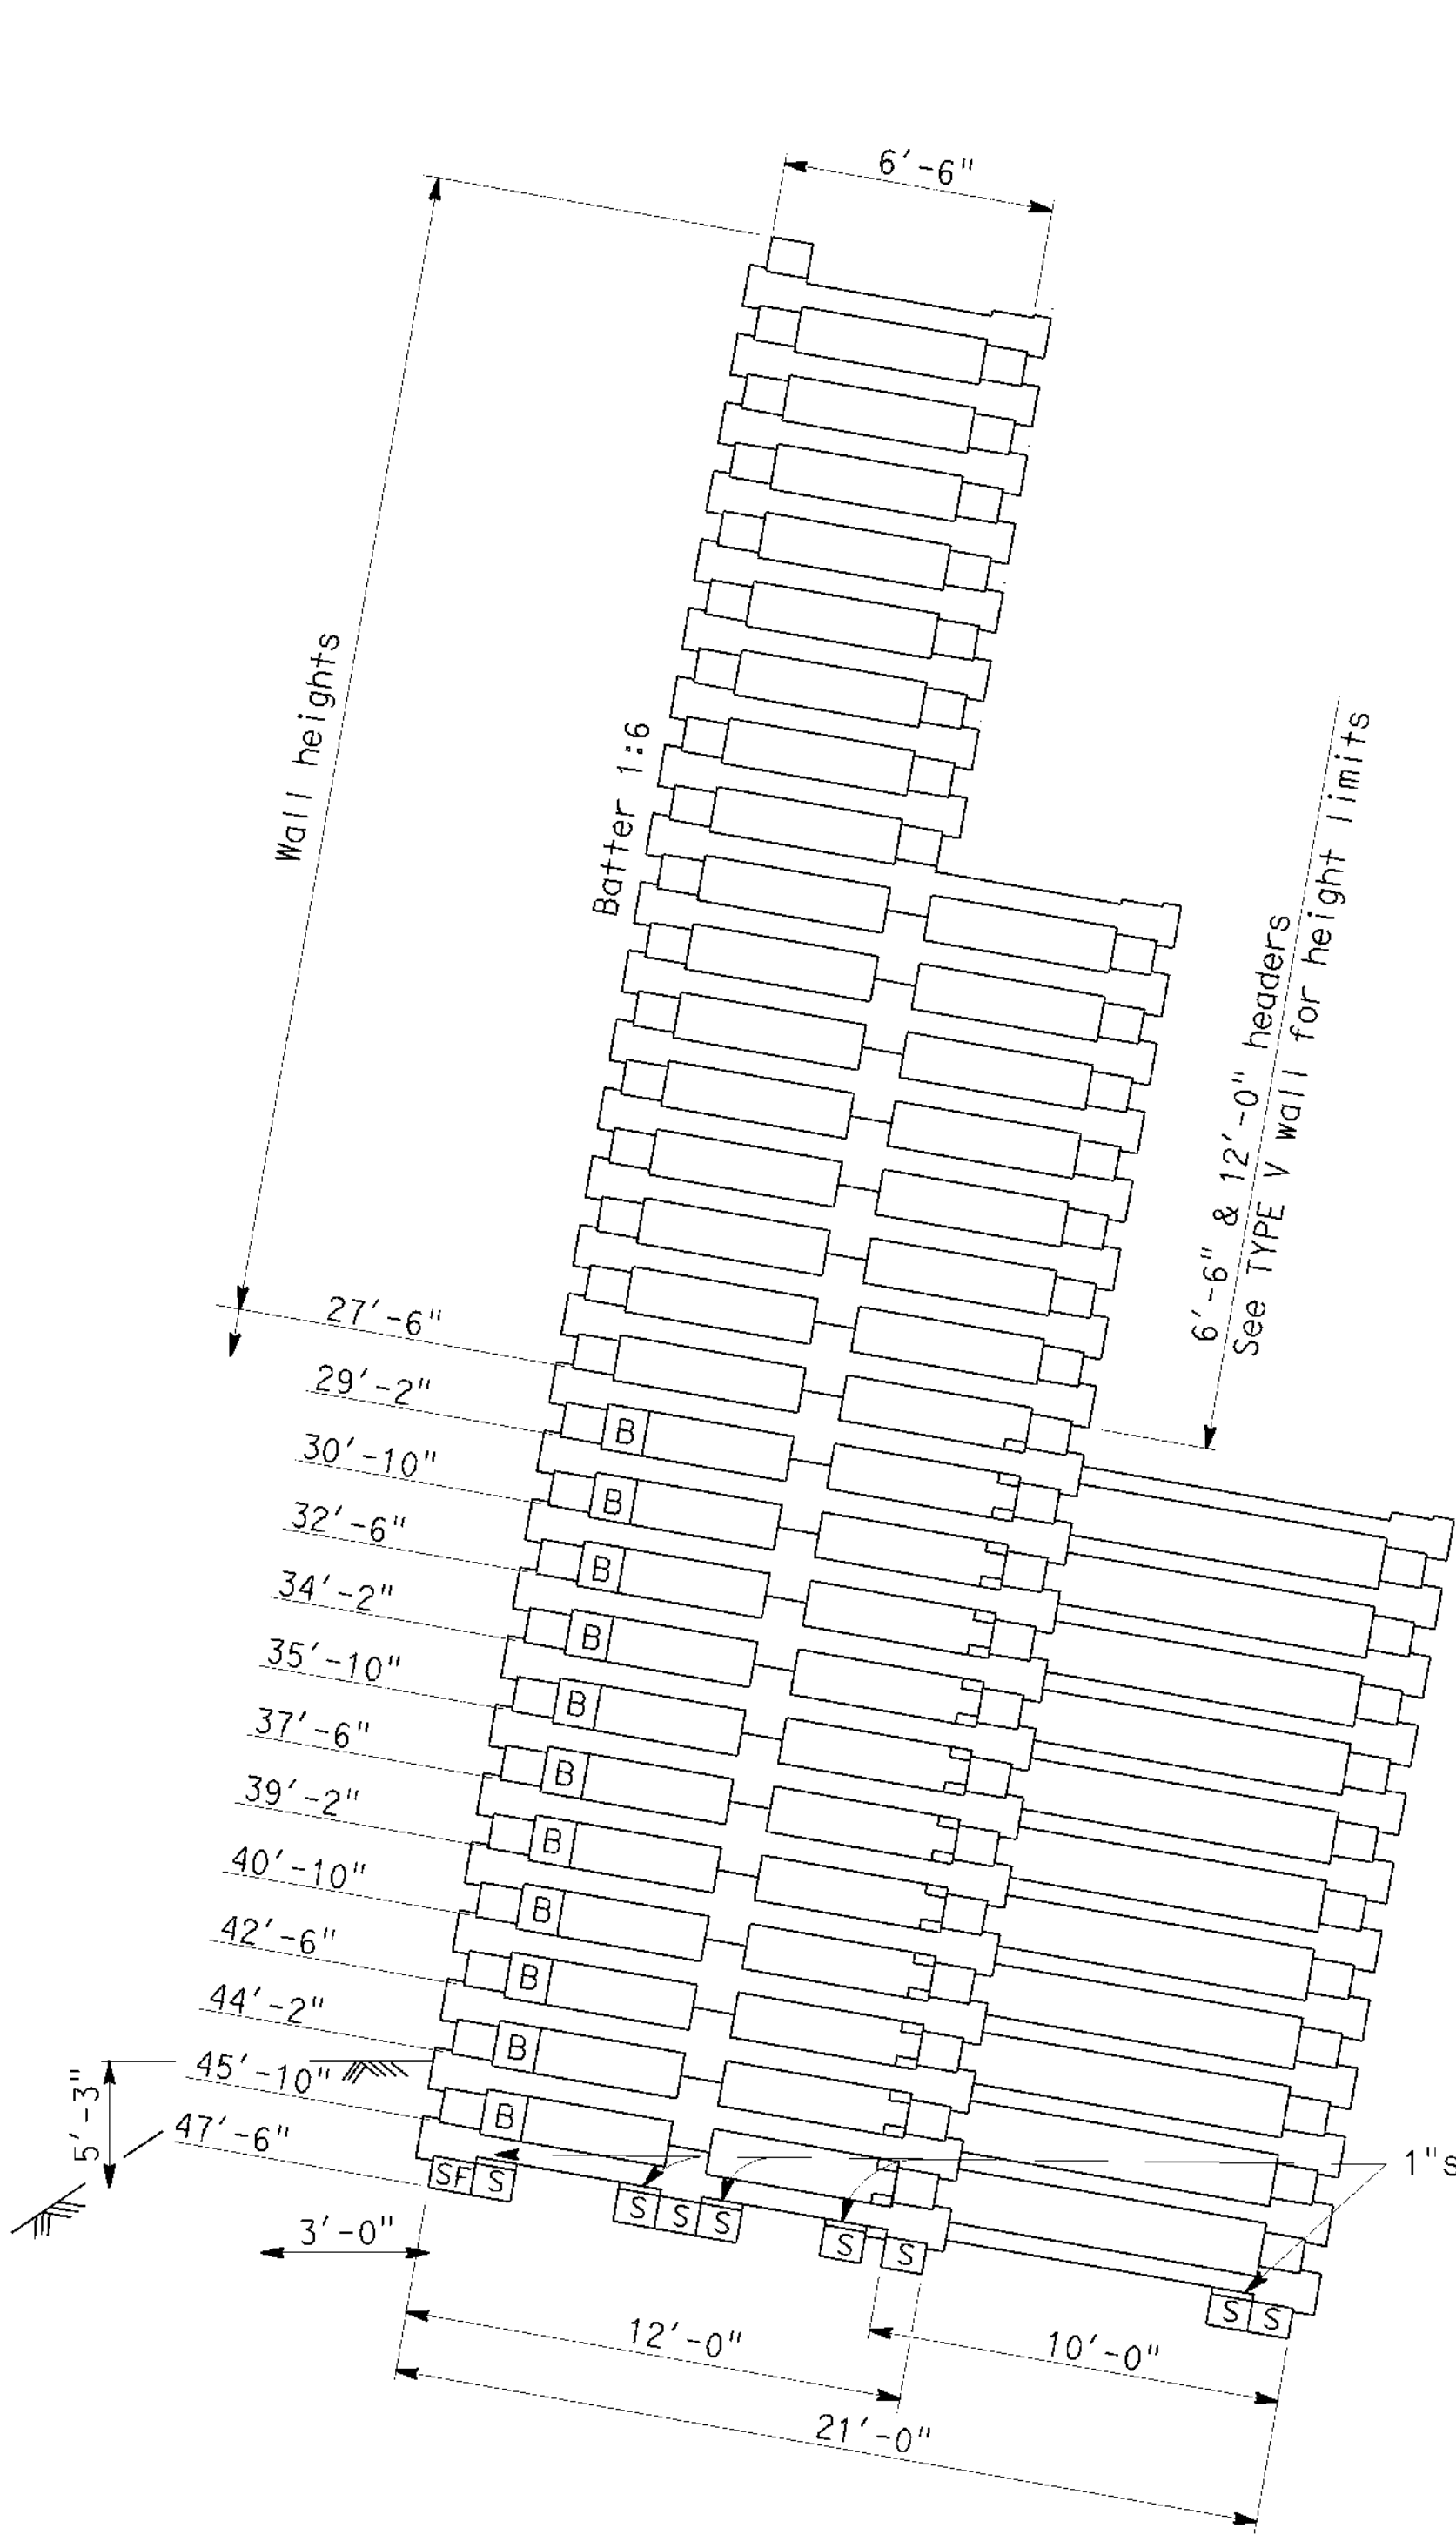

TYPE X

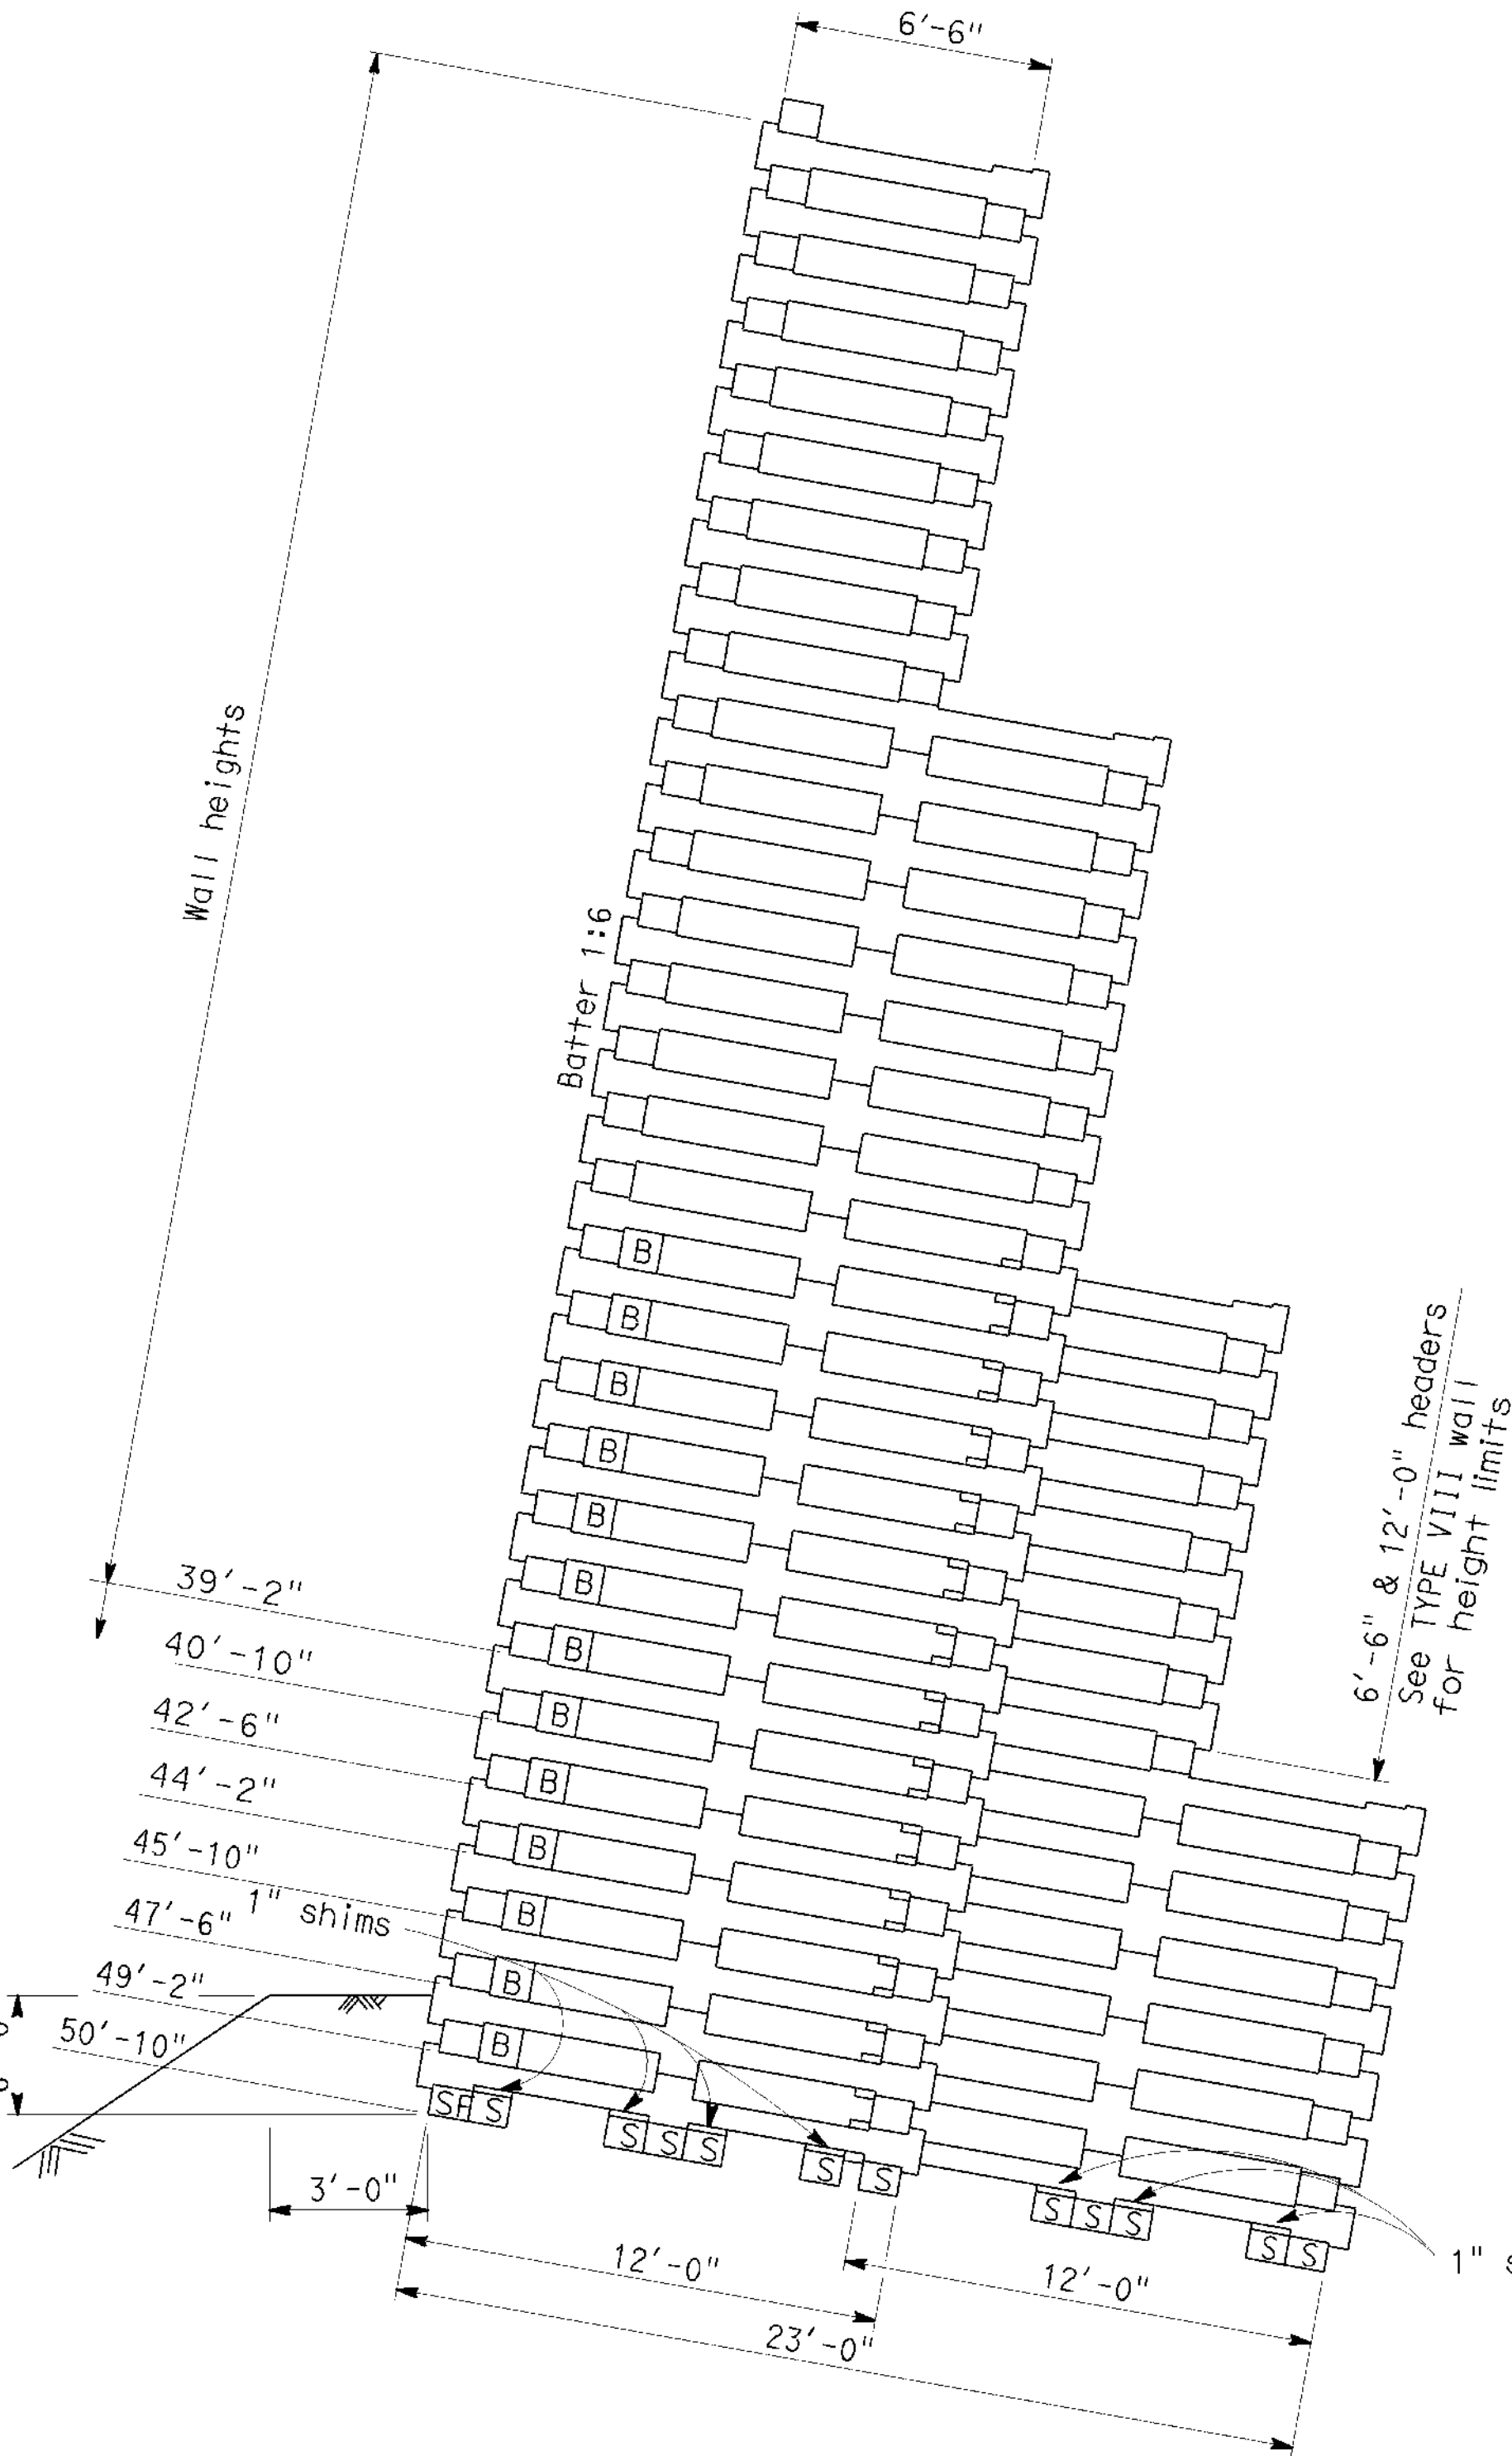

TYPE XI

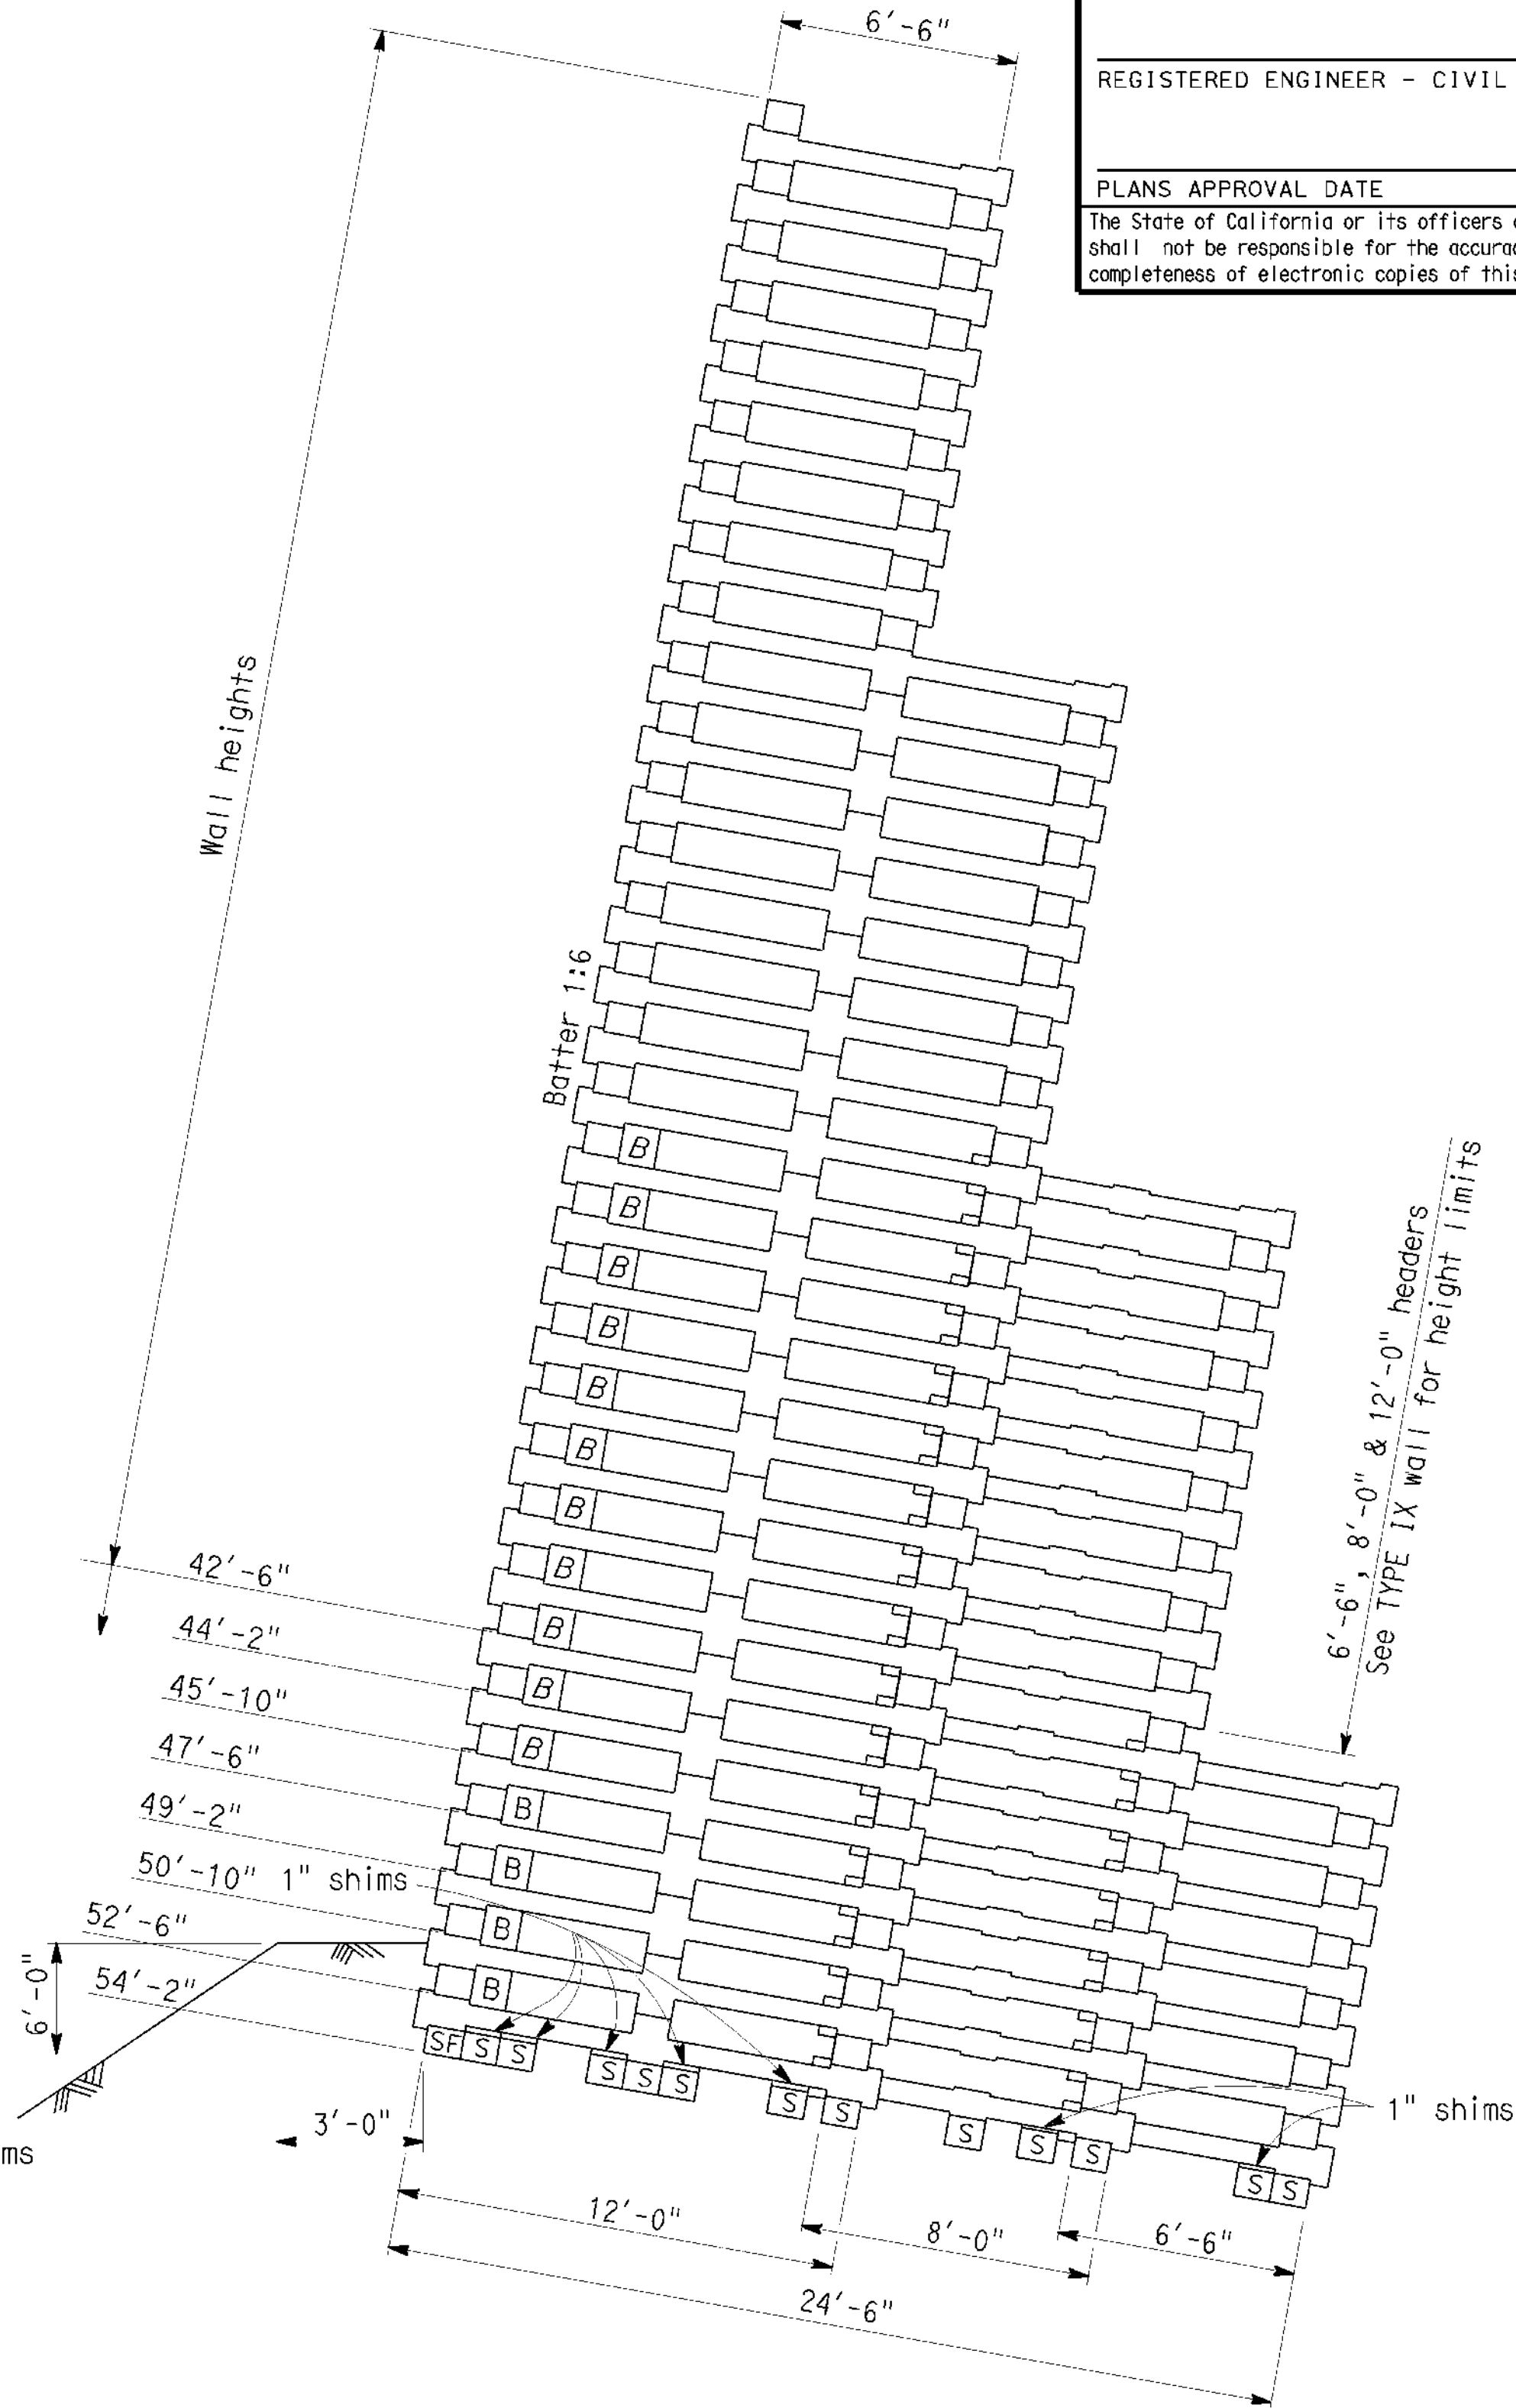

TYPE XII

STANDARD DRAWING					
RELEASE DATE	12/01/06	DESIGN BY	W. BAKER	CHECKED	O. HOR
FILE NO.	xs12-010-3e	DRAWN BY	R. YEE	CHECKED	O. HOR
		SUBMITTED BY	O. HOR	DATE	09/01/06
		OFFICE CHIEF		RELEASED BY	
				Roberto Lucille	

DS 050 2147A (FNC 151) (REV. X/XX/XX)

ORIGINAL SCALE IN INCHES
FOR REDUCED PLANS

STATE OF
CALIFORNIA
DEPARTMENT OF TRANSPORTATION

DIVISION OF
ENGINEERING SERVICES

BRIDGE NO.
MILE POST

REINFORCED CONCRETE CRIB WALL SHT 3 OF 5
TYPES X, XI & XII

DISREGARD PRINTS BEARING
EARLIER REVISION DATES

REVISION DATES (PRELIMINARY STAGE ONLY)

SHEET 3 OF 5

USERNAV2 -> rfw

xs12-010-3e.dgn

DATE PLOTTED -> 06 DEC 2006 TIME PLOTTED -> 11:56